



WEST ELEVATION

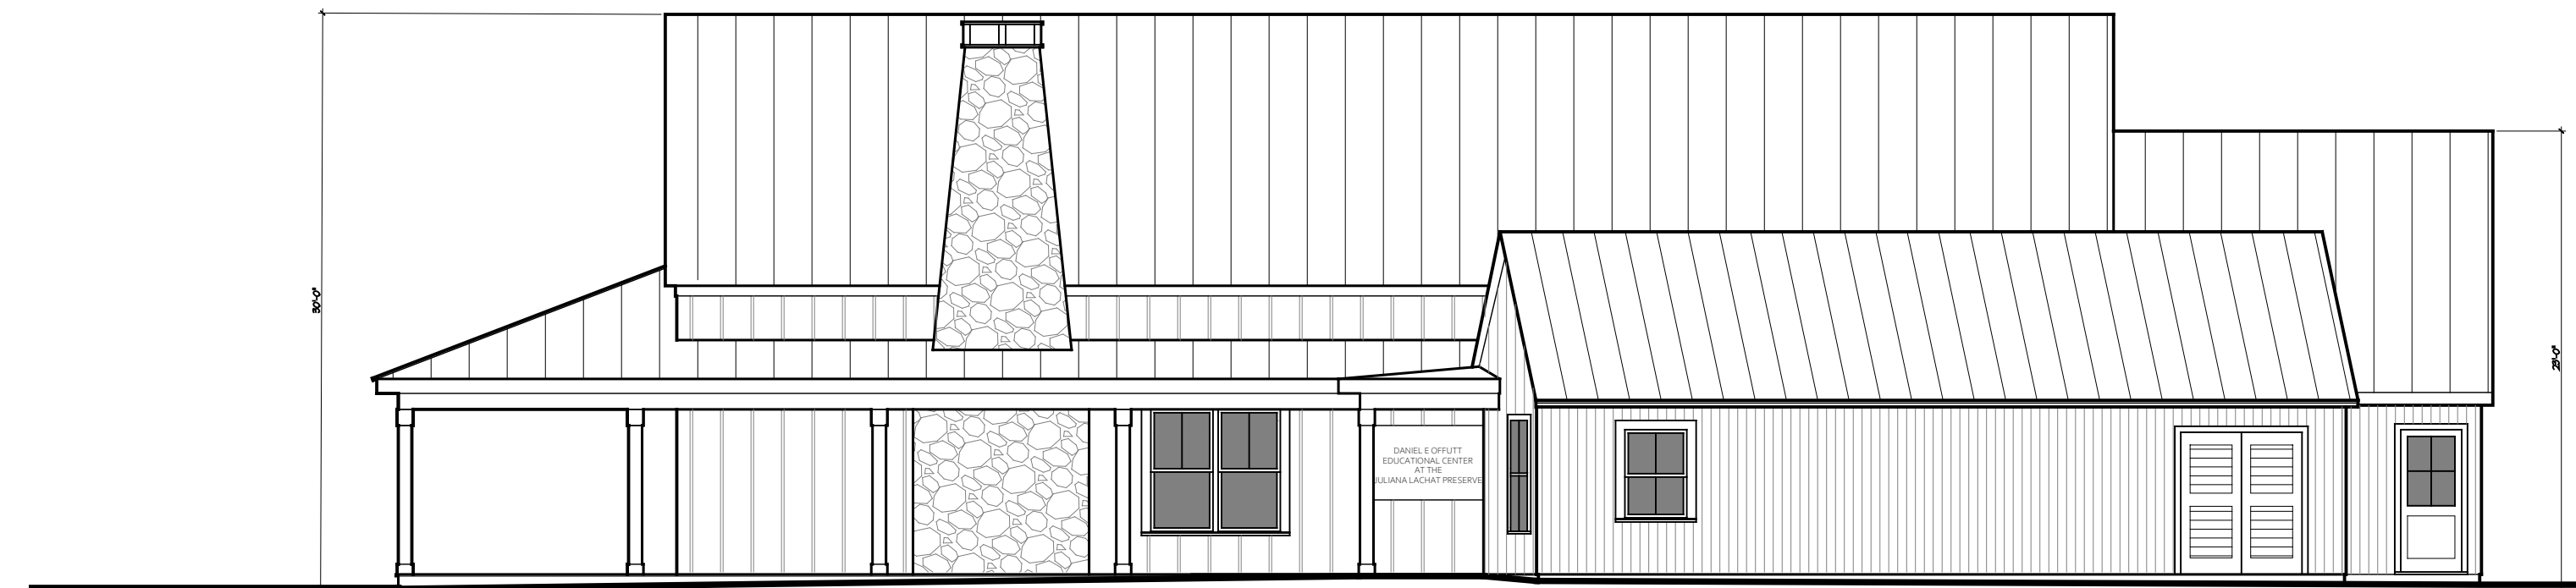

SOUTH ELEVATION



NORTH ELEVATION

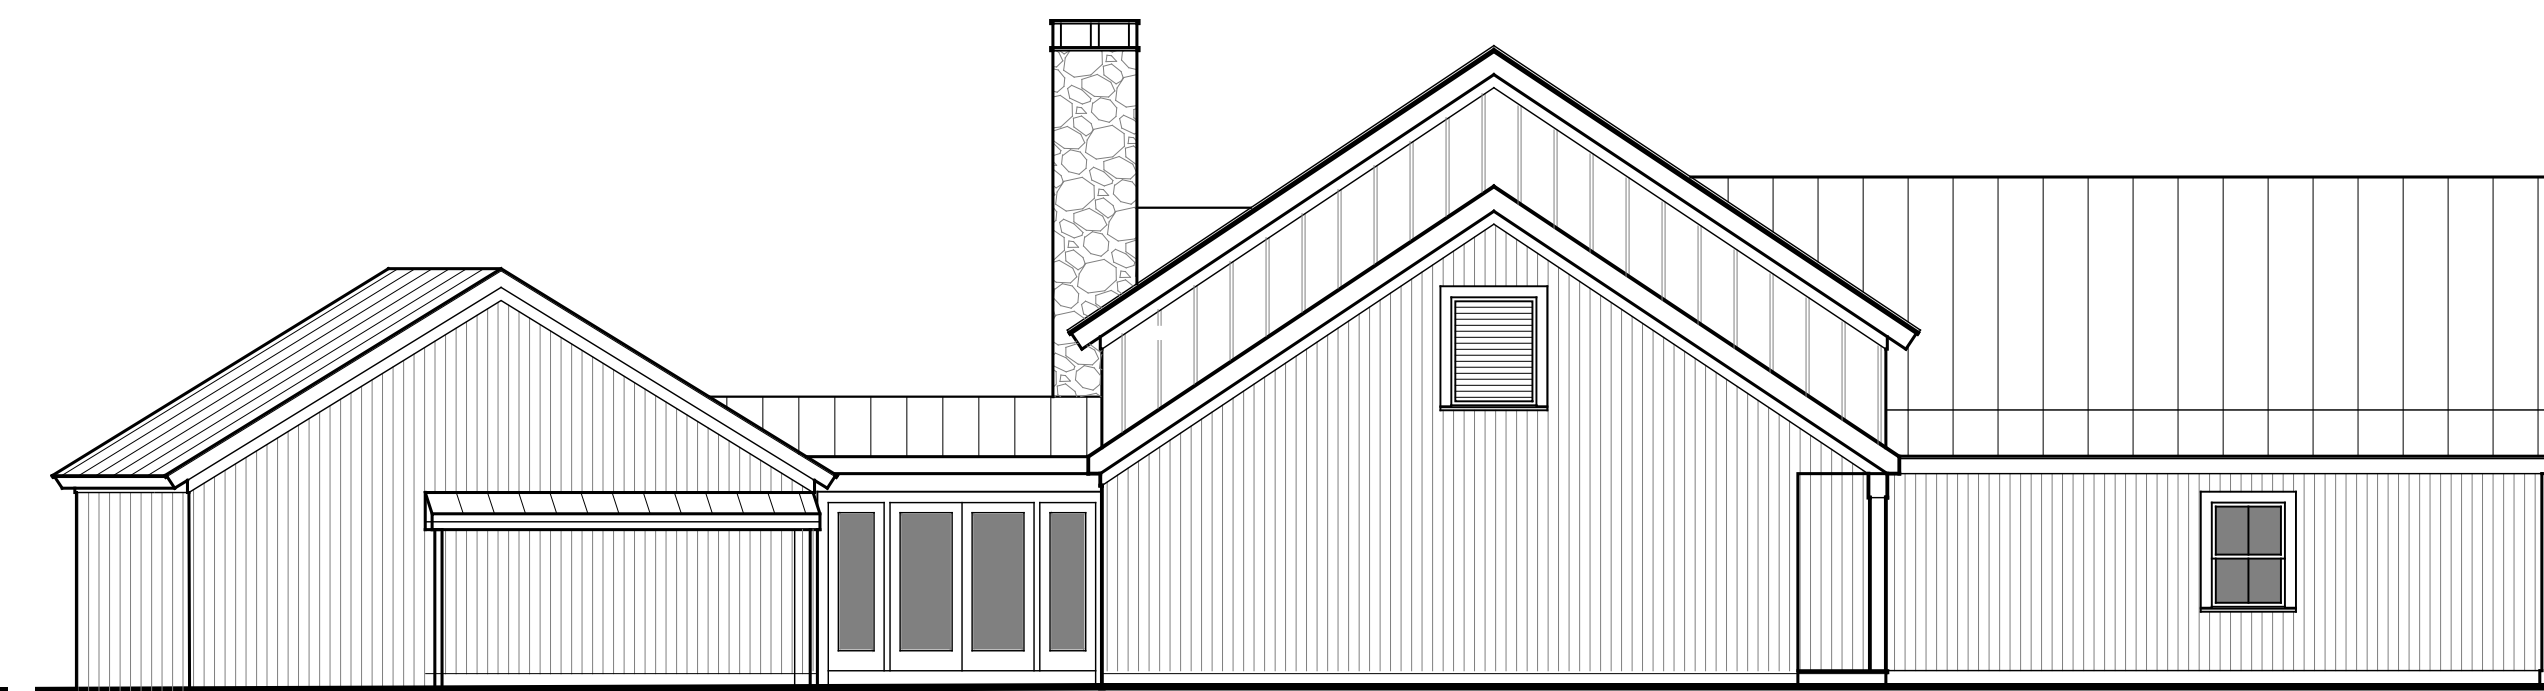

EAST ELEVATION



Project Name & Address
OFFUTT LaChat FARM
GODFREY ROAD
WESTON, CT

Project No.
20-017


Sheet Name
EXTERIOR
ELEVATIONS

d JULY 29, 2021
s 1/8" = 1'-0"

Sheet No.

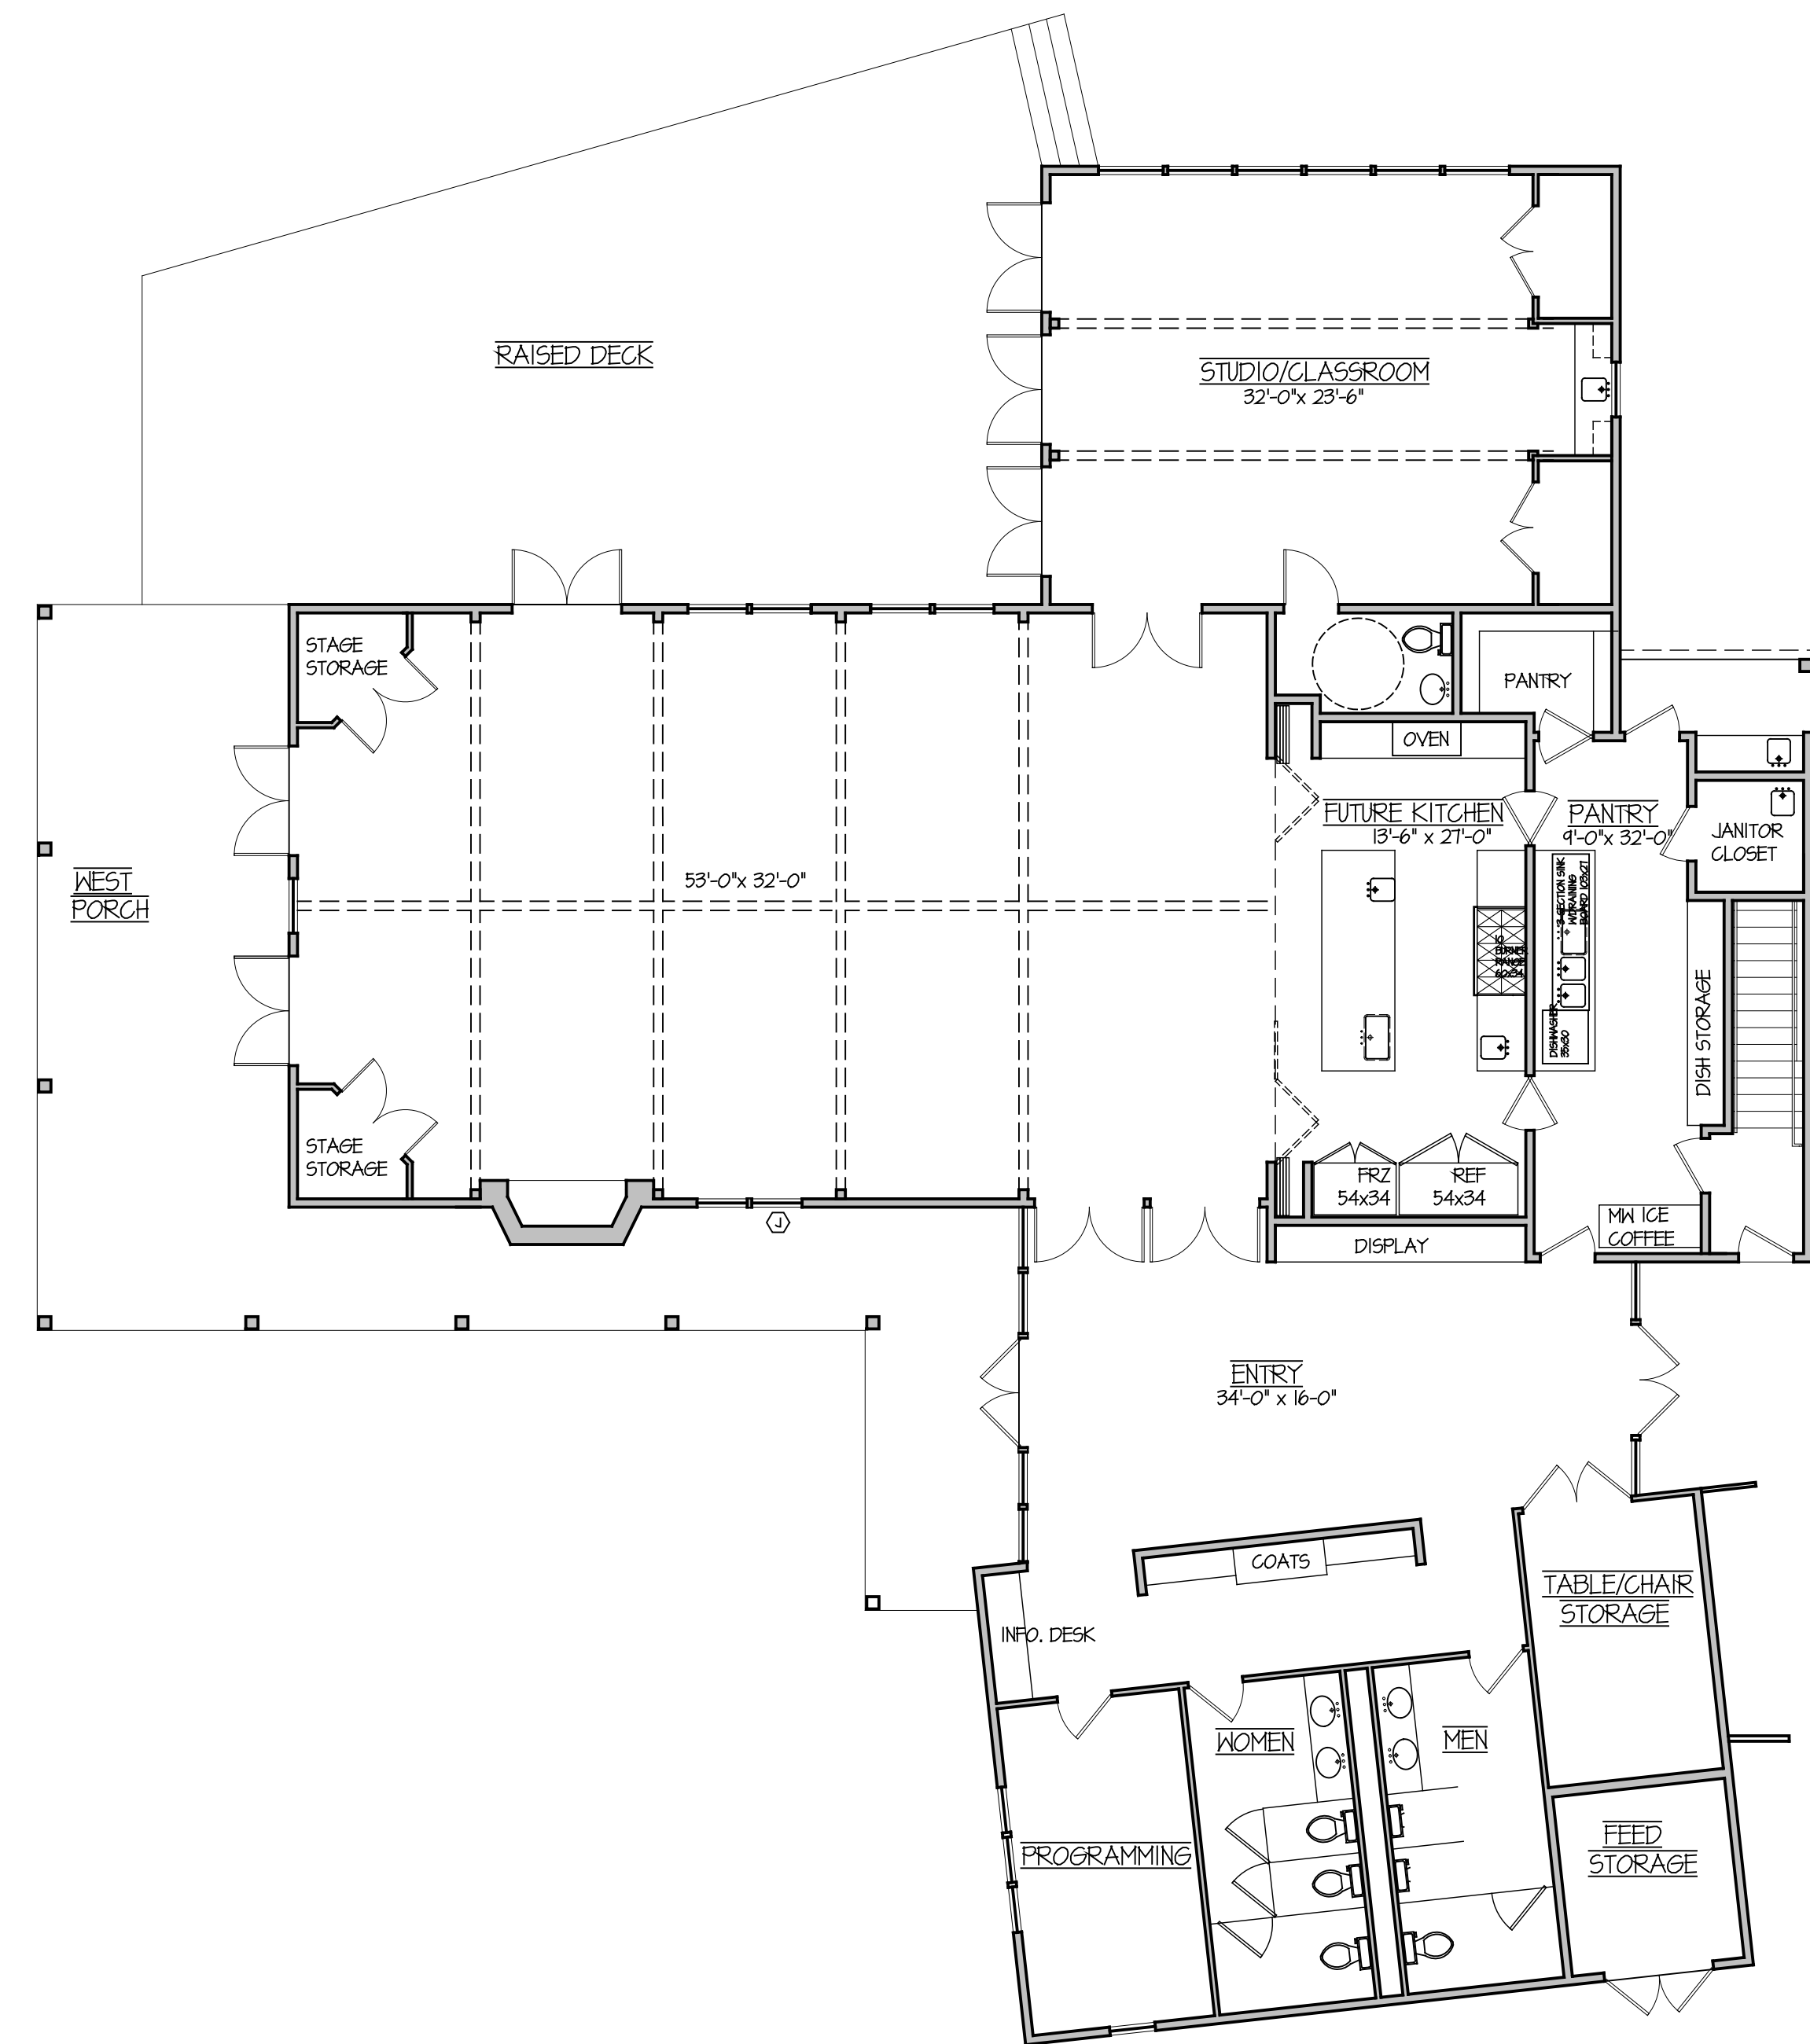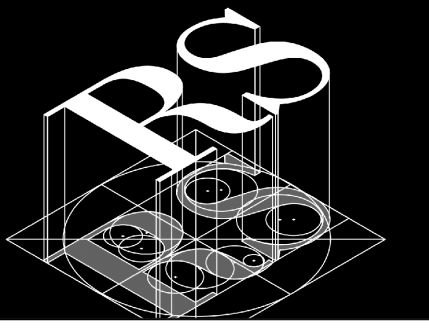

MAIN LEVEL PLAN

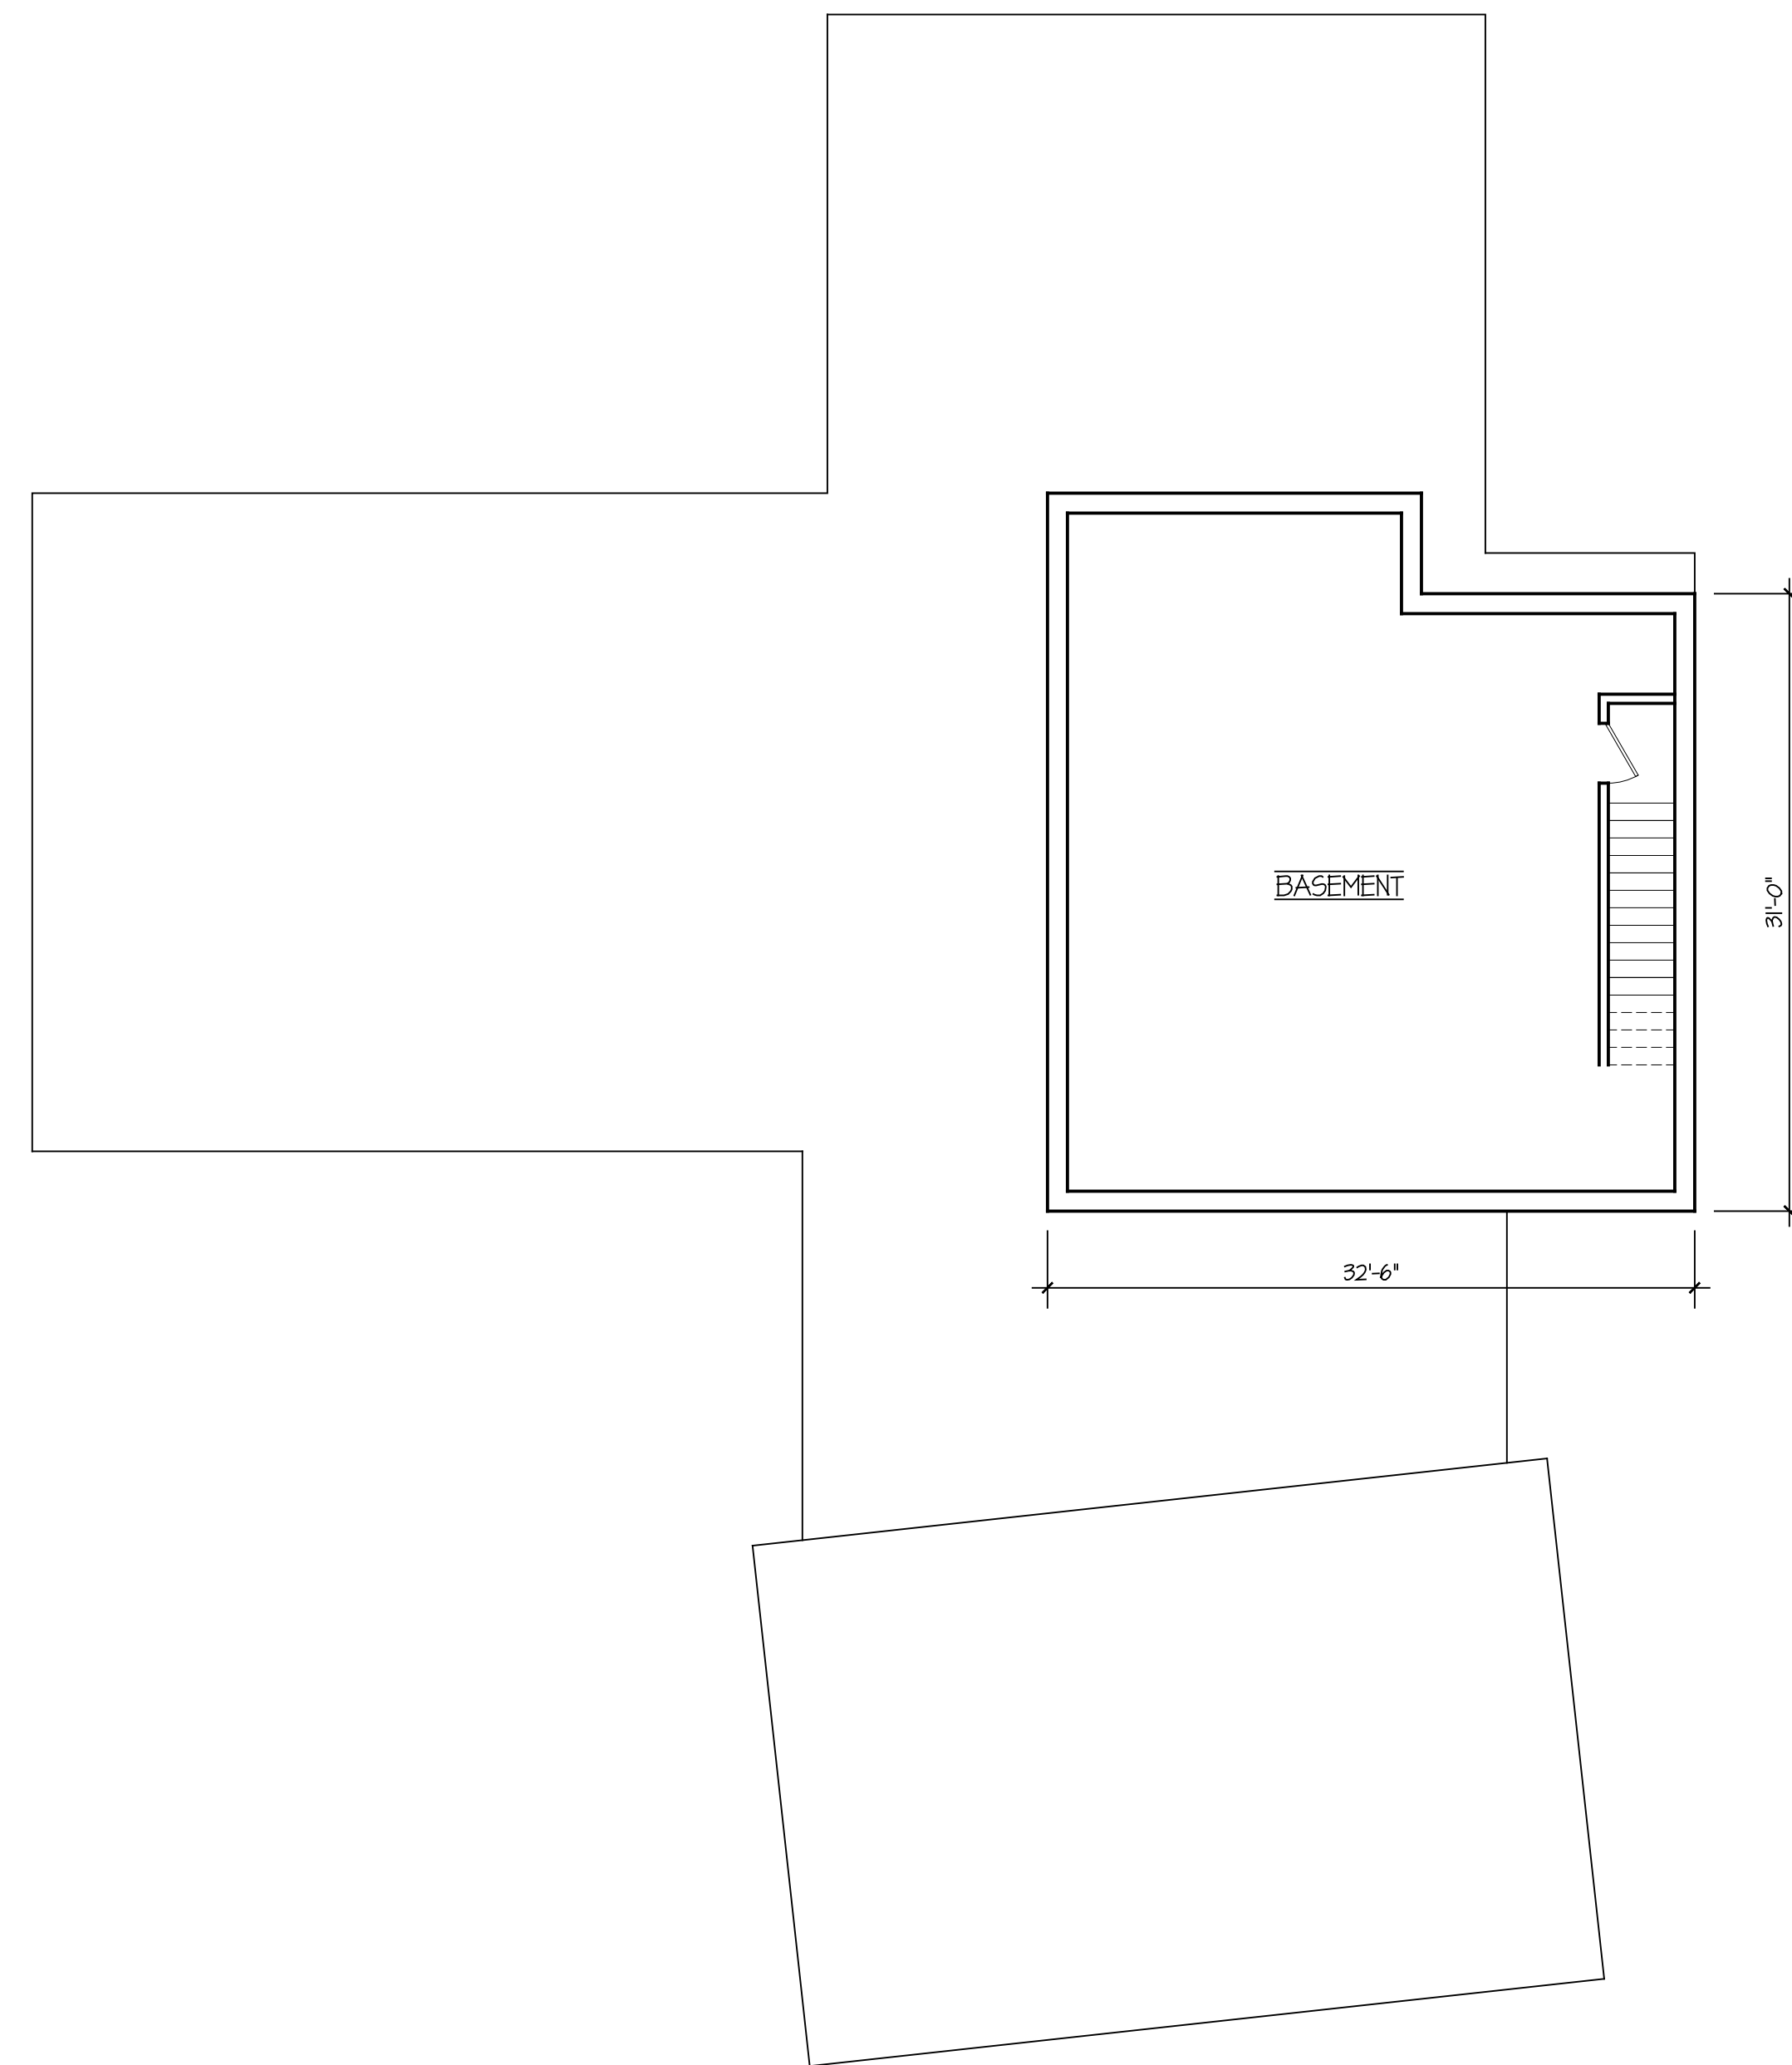

BASEMENT LEVEL PLAN

Project Name & Address
OFFUTT LaChat FARM
GODFREY ROAD
WESTON, CT

Project No.
20-017

Sheet Name
FLOOR PLANS

d JULY 30, 2021
s 1/8" = 1'-0"

Sheet No.

A-1